


位置図

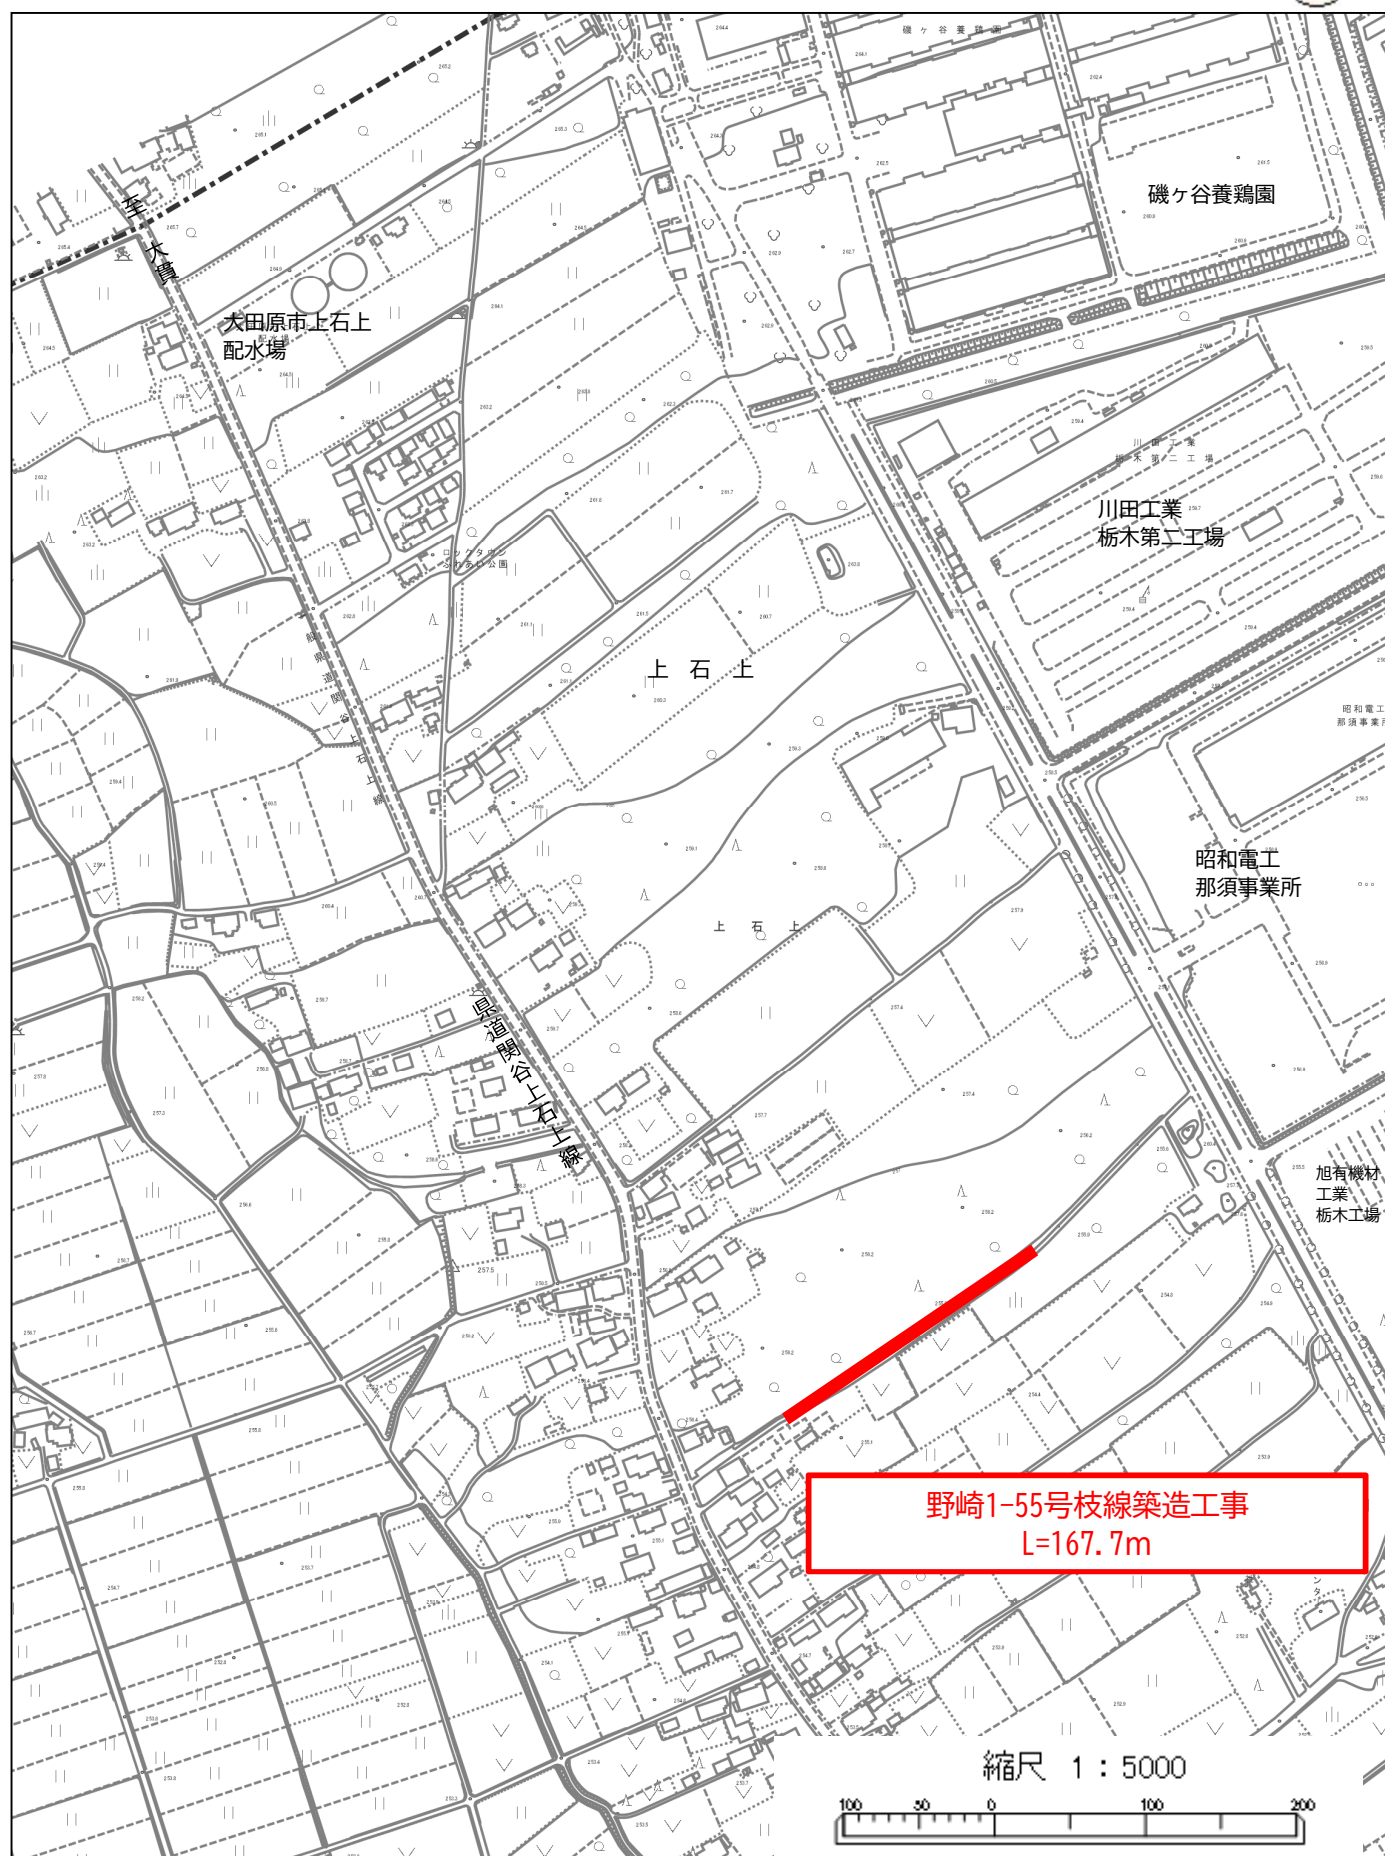

野崎1-55号枝線築造工事
L=167.7m

縮尺 1 : 5000

